

CORNERSTONE ARCHITECTS INC.


8 Calista Terrace, Westford, MA 01886
(ph) 978-399-0240 (fax) 978-399-0260

PROPOSED PLAN
CAROLL DESIGN
WESTFORD, MA.


Revisions

Scale: 1/4" = 1'-0"
Job No. 0737 Date 08-27-07
Drawing No.

A-1

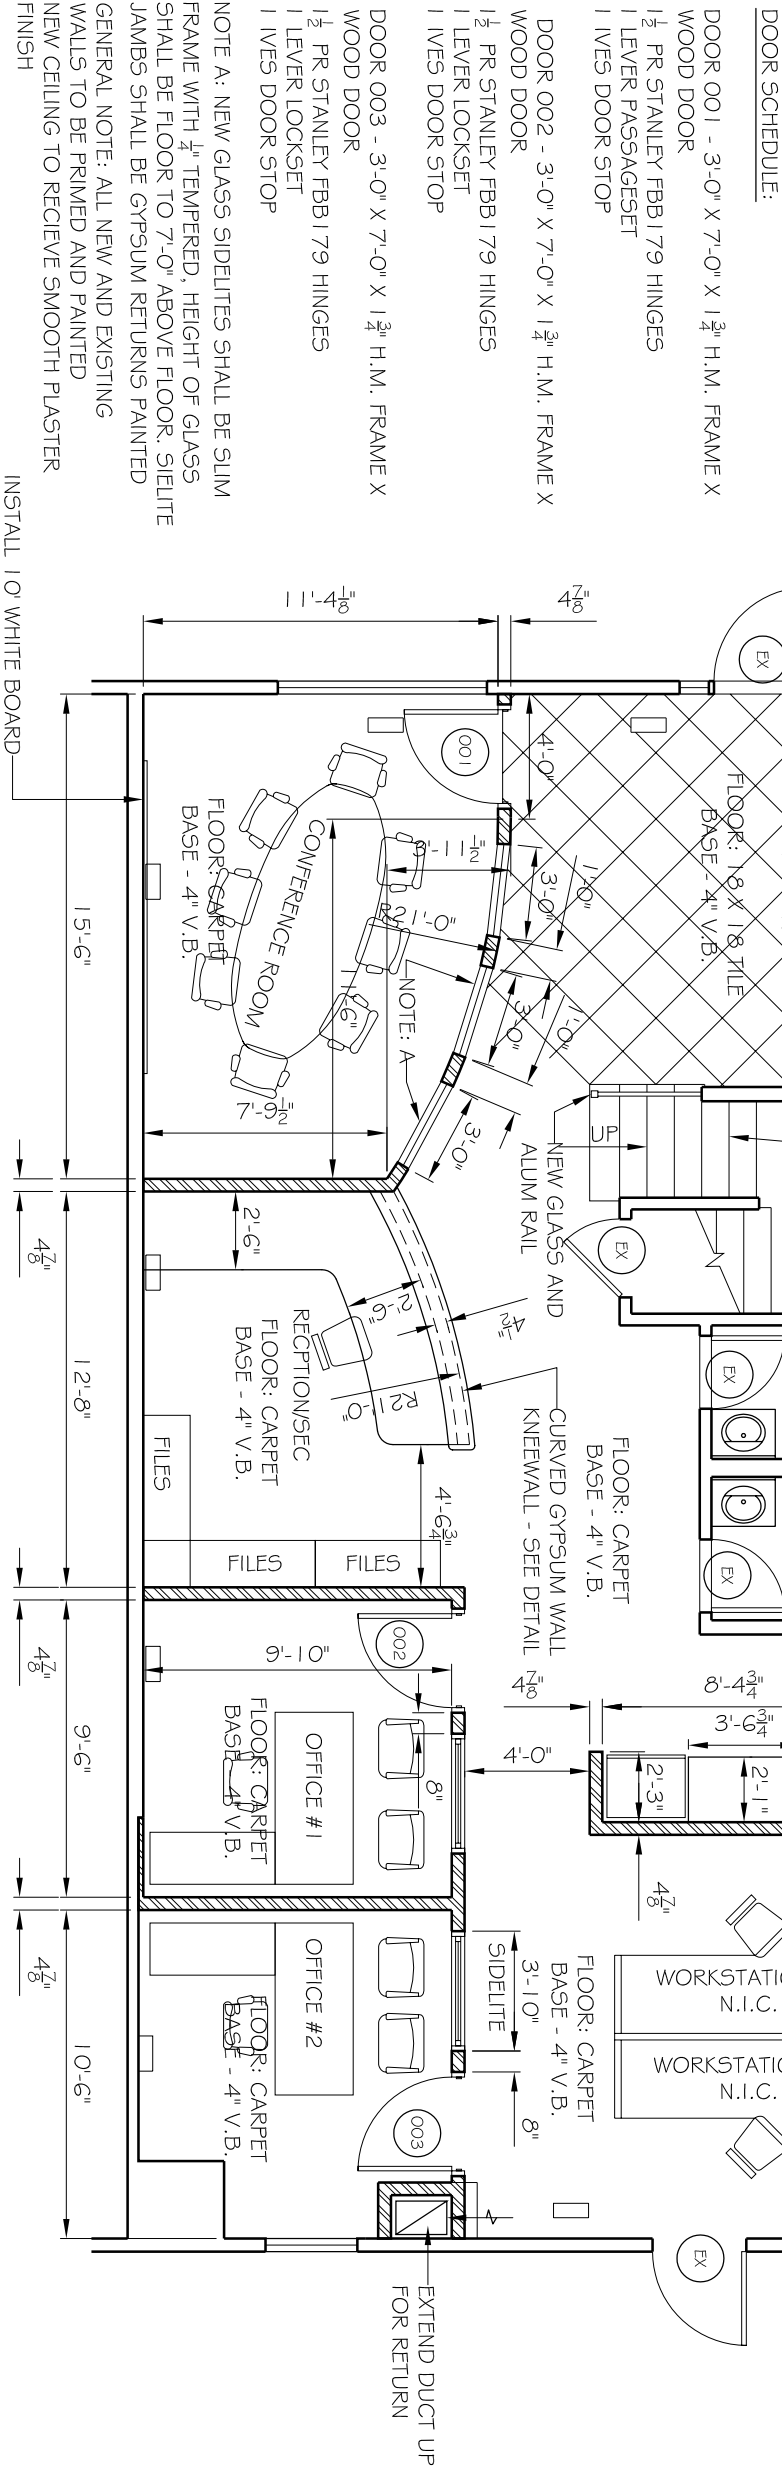

PROPOSED FLOOR PLAN

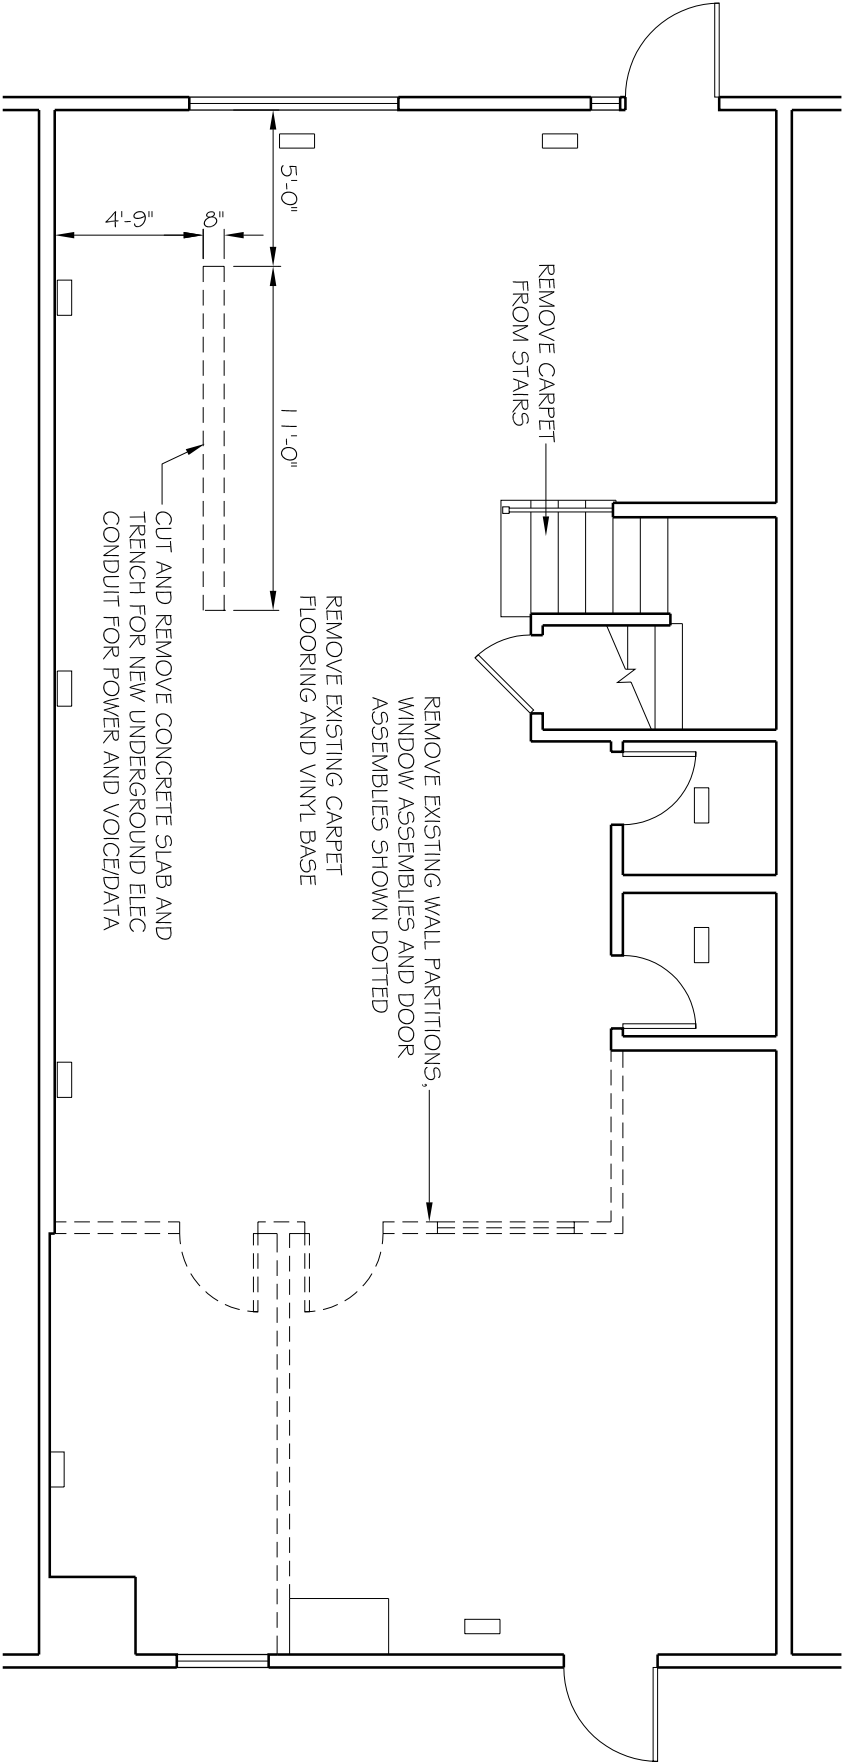

PROPOSED DEMOLITION PLAN